


# Smoke and Dye Testing Summary

## High Level Sewershed

### Run Summary

Test ID	Test Type	Date Inspected	Company / Super.	Blower MH	Ground Condition	Notification Made?	Total Length
S1028-045	Smoke	9/5/2008	ADS/TM	S13GG1002MH	Dry	Yes	995.23

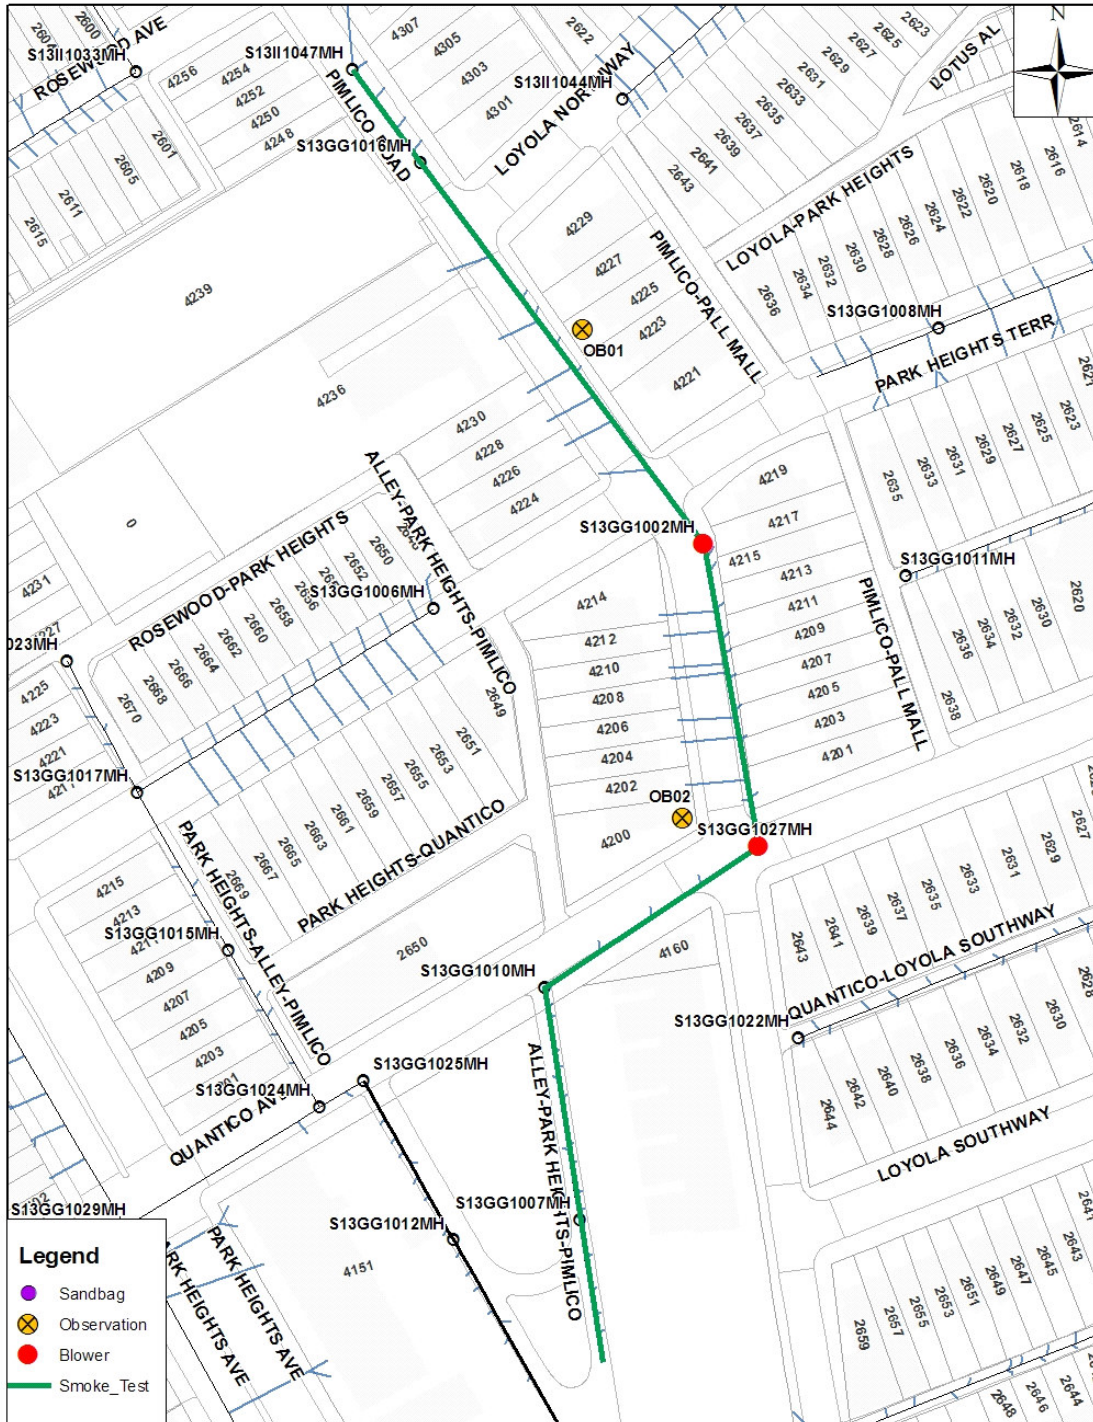

---

# Smoke and Dye Testing Summary

---

## High Level Sewershed

### Run Summary

Test ID	Test Type	Date Inspected	Company / Super.	Blower MH	Ground Condition	Notification Made?	Total Length
S1028-045	Smoke	9/5/2008	ADS/TM	S13GG1002MH	Dry	Yes	995.23

### Isolated Pipes

Pipe ID	Upstream MH	Downstream MH	Length (ft)	Diameter (In)
S13II1047G1	S13II1047MH	S13GG1016MH	74.9926	8
S13GG1016G1	S13GG1016MH	S13GG1002MH	308.2913	8
S13GG1027G1	S13GG1027MH	S13GG1010MH	166.0637	8
S13GG1007G1	S13GG1007MH	S13GG1033DE	93.81134	8
S13GG1002G1	S13GG1002MH	S13GG1027MH	199.6898	8
S13GG1010G1	S13GG1010MH	S13GG1007MH	152.3772	8

### Observations & Photos

**Obs\_ID** S1028-045-OB01

**Address** 4225 Pimlico Road

**Status** Private

**Source** Cleanout

**Location** Yard - front

**Nearest MH** S13GG1016MH

**Comments** Smoke from cleanout in front yard. 4225 Pimlico Rd.



**Picture** \S1028-045-OB01-P01.jpg

**Comments** Front of house, 4225 Pimlico Rd.

**Obs\_ID** S1028-045-OB02

**Address** 4200 Pimlico Road

**Status** Private

**Source** Cleanout

**Location** Yard - front

**Nearest MH** S13GG1027MH

**Comments** Smoke from cleanout in front yard. 4200 Pimlico Rd.



**Picture** \S1028-045-OB02-P01.jpg

**Comments** Front of house, 4200 Pimlico Rd.